

SYMBOLS LEGEND:
 A --- WINDOW (SEE SCHEDULE SHEET # 3)
 I --- DOOR (SEE SCHEDULE SHEET # 3)
 I --- REFERENCE NOTES (SEE SHEET # 3)

NOTE:
 1. SEE SHEET # 3 FOR FLOOR PLAN GENERAL NOTES

WALL LEGEND:
 SOUND ATTENUATION WALL -- [Symbol]


SECOND FLOOR PLAN

ENTIRE FLOOR 1/2" LIGHTWEIGHT CONCRETE O/ 3/4" PLYWOOD SCALE: 1/4" = 1'-0"
 SEE DETAIL (18/6)

AVERAGE NATURAL GRADE CALCULATIONS


(4) CORNERS	-----	11.44'
	-----	11.44'
	-----	11.25'
	-----	11.30'
45.48' / 4 =		11.37' AVERAGE NATURAL GRADE

NOTE:
 SURVEYOR OR ENGINEER SHALL PERMANENTLY MONUMENT PROPERTY CORNERS OR OFFSETS BEFORE STARTING GRADING.

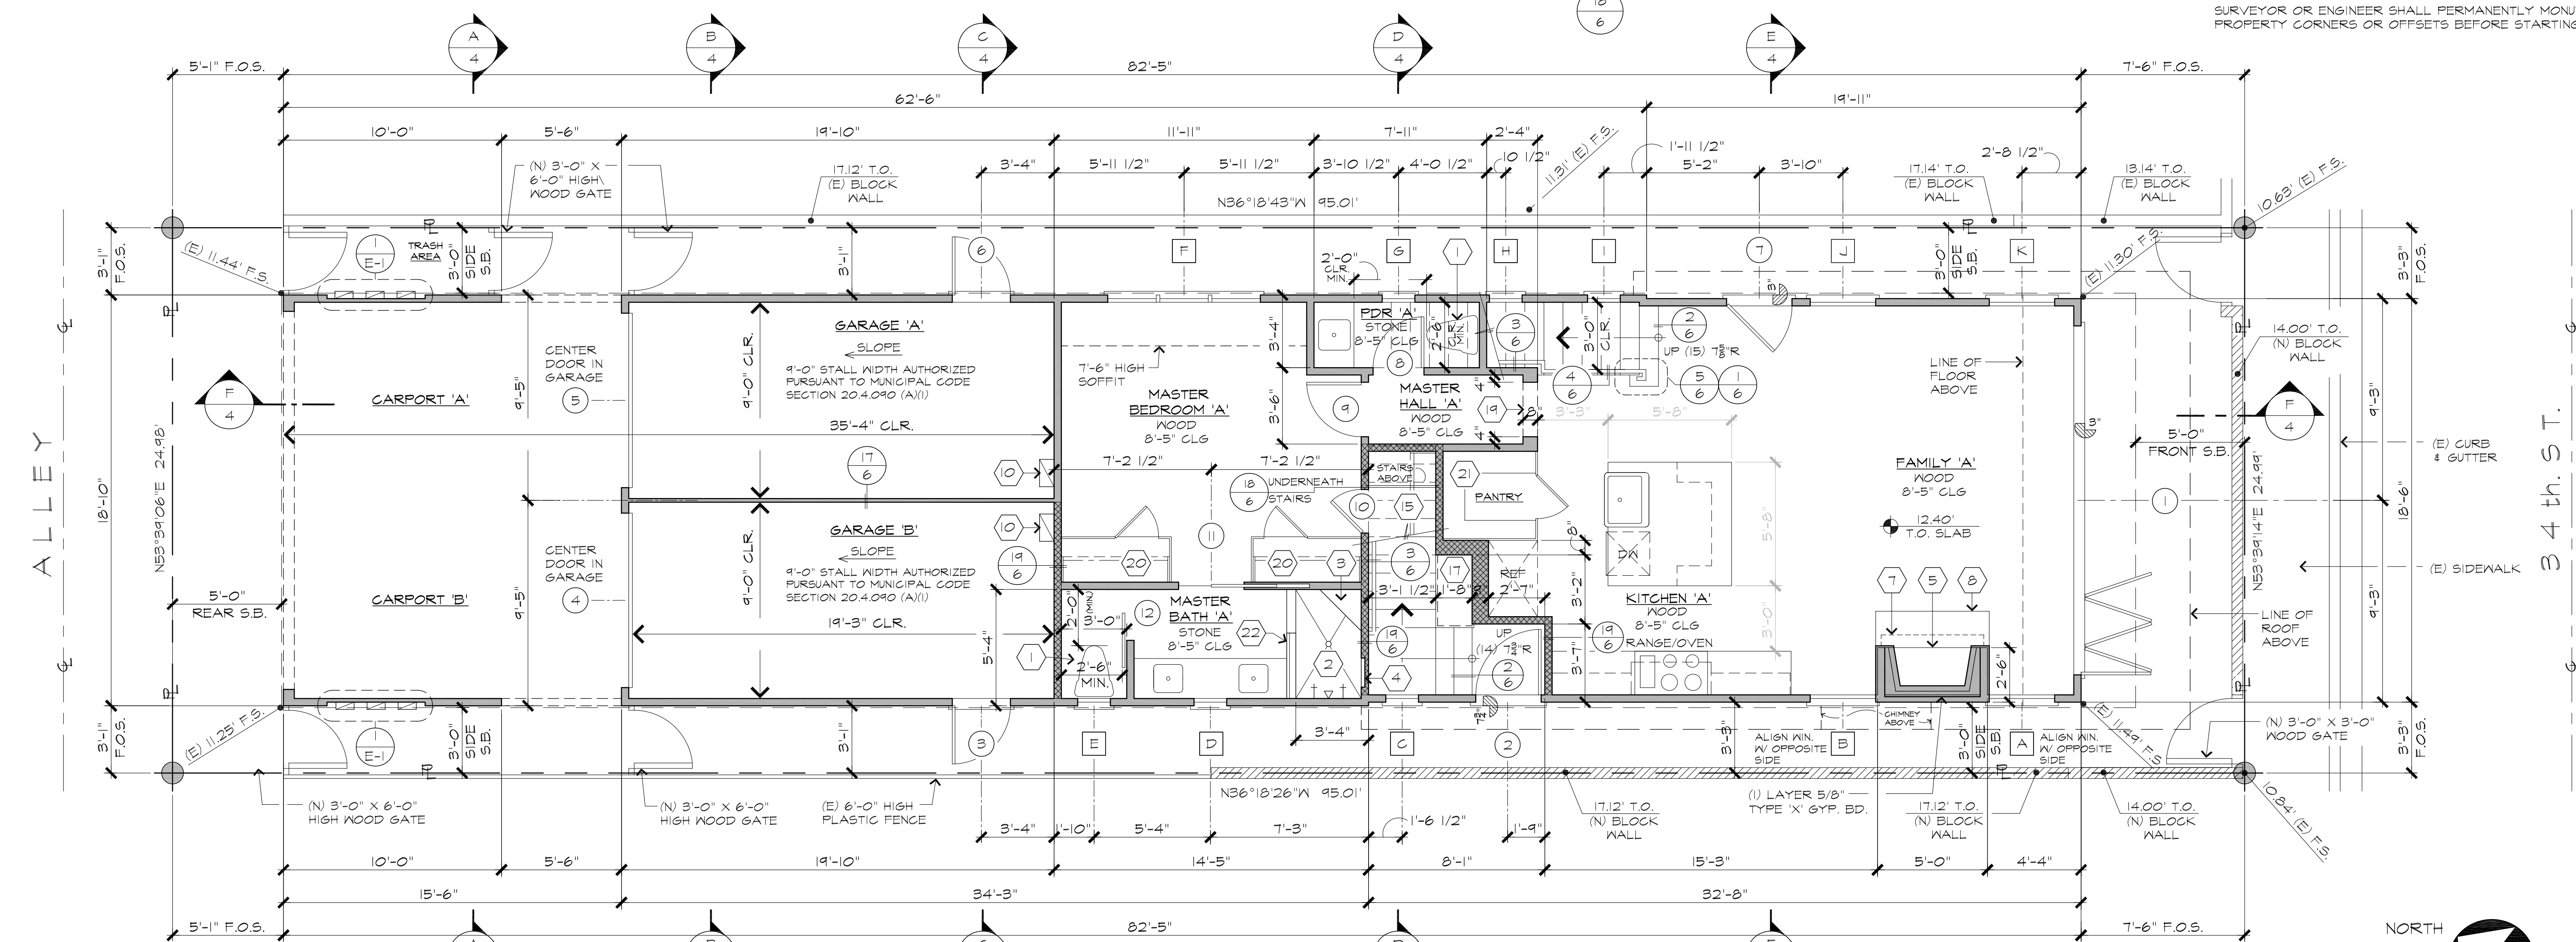

SITE & FIRST FLOOR PLAN

SCALE: 1/4" = 1'-0"

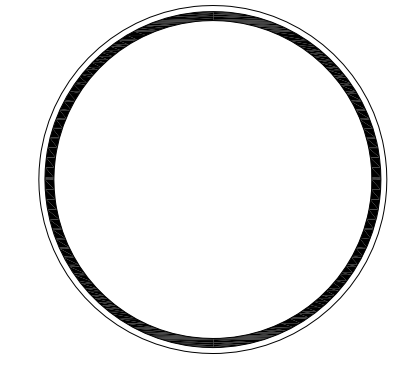

WILLIAM BELCHER GUIDANO
 DESIGN
 PLANNING
 4500 STATE STREET, NEWPORT BEACH, CA 92660
 (714) 329-4233

A New Duplex for:
129 Thirty Fourth
 129 Thirty Fourth St., Newport Beach, CA 92663 (714) 329-4233

DATE
 10-20-2015
 12-9-2015

DRAWN BY:
 BR

